



BARRANDEZ-VOUS

ČÍSLO BYTU
NUMBER OF APARTMENT


4.06

PODLAŽÍ
FLOOR

4

DISPOZICE
NUMBER OF ROOMS

2+kk

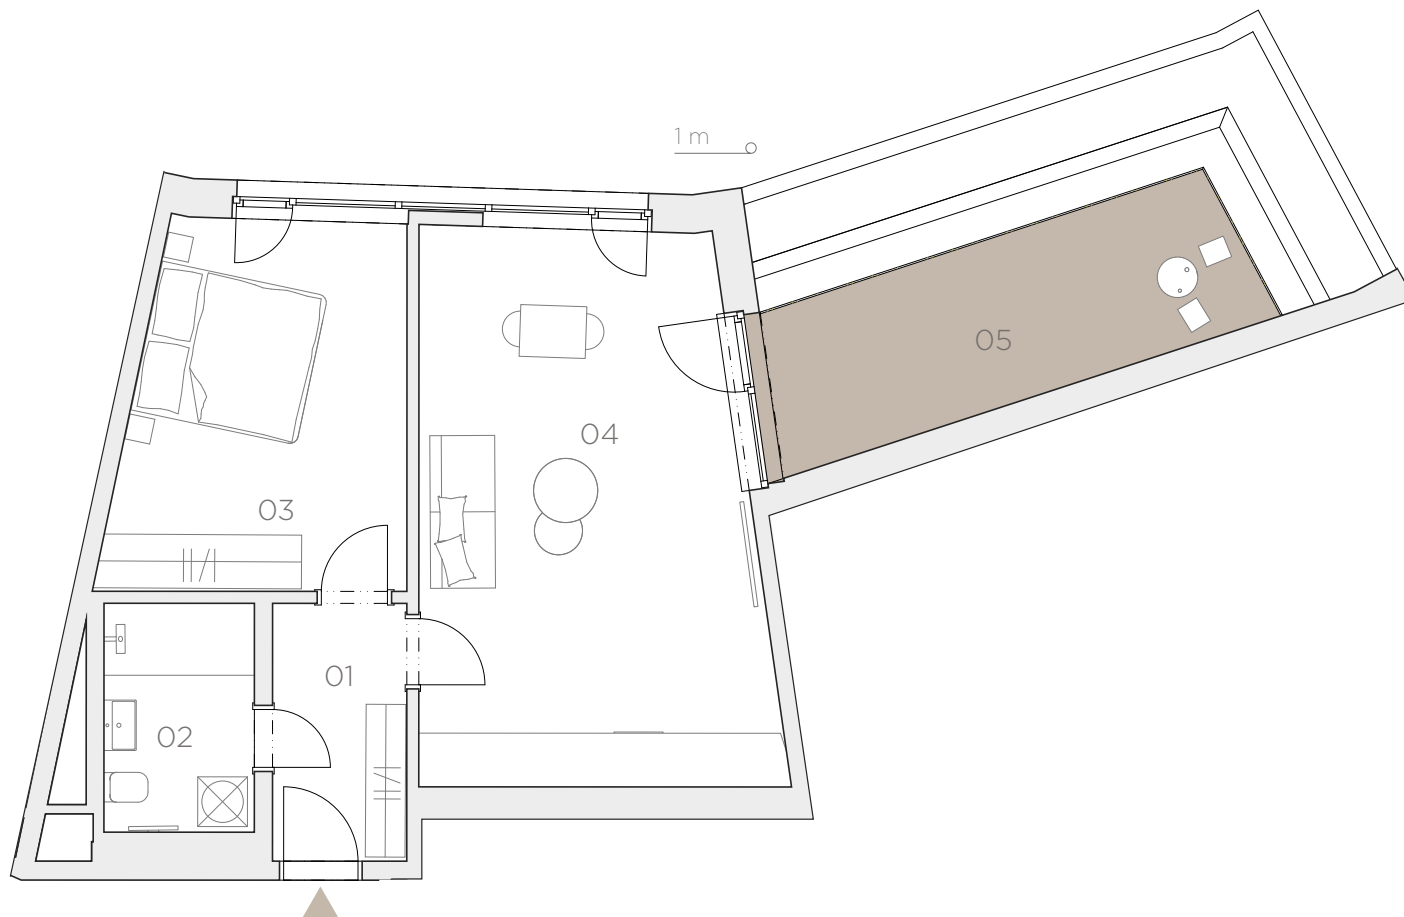


m²/sqm

01	PŘEDSÍŇ Hall	5,32
02	KOUPELNA Bathroom	5,22
03	LOŽNICE Bedroom	14,99
04	OBÝVACÍ POKOJ + KK Living Room + Kitchen	27,50
PODLAHOVÁ PLOCHA BYTU Total Interior Area		53,04
PRODEJNÍ PLOCHA BYTU* Total Apartment Area		56,79
05	TERASA Terrace	12,42



4.NP

2. etapa
2th phase

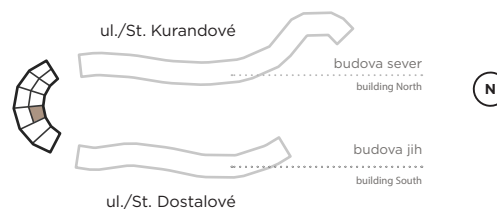

Upozornění: Schéma půdorysu představuje dispoziční řešení bytu. Zobrazené vybavení nábytkem, vestavné skříně, kuchyňská linka včetně spotřebičů a pračky nejsou součástí dodávky bytu. Toto vybavení je zobrazeno pouze pro názornost. Prodejní plocha bytu je vypočtena dle nařízení vlády č. 366/2013 Sb. Veškeré informace jakkoliv publikované v tomto dokumentu jsou nezávazné marketingové informace obecné povahy, které nelze vykládat jako nabídku na uzavření smlouvy ani se jich nelze dovolávat. Note: The floor plan represents the layout of the apartment. The displayed furniture, built-in wardrobes, kitchen unit including appliances and washing machine are not included in the delivery of the apartment. This equipment is shown for illustrative purposes only. The sales area of the apartment is calculated according to Government Regulation No. 366/2013 Coll. All information published in this document is non-binding marketing information of a general nature and shall not be construed as an offer to conclude a contract or relied upon.

TOPESTATES

www.barrandez-vous.cz