


MiDO Harfa

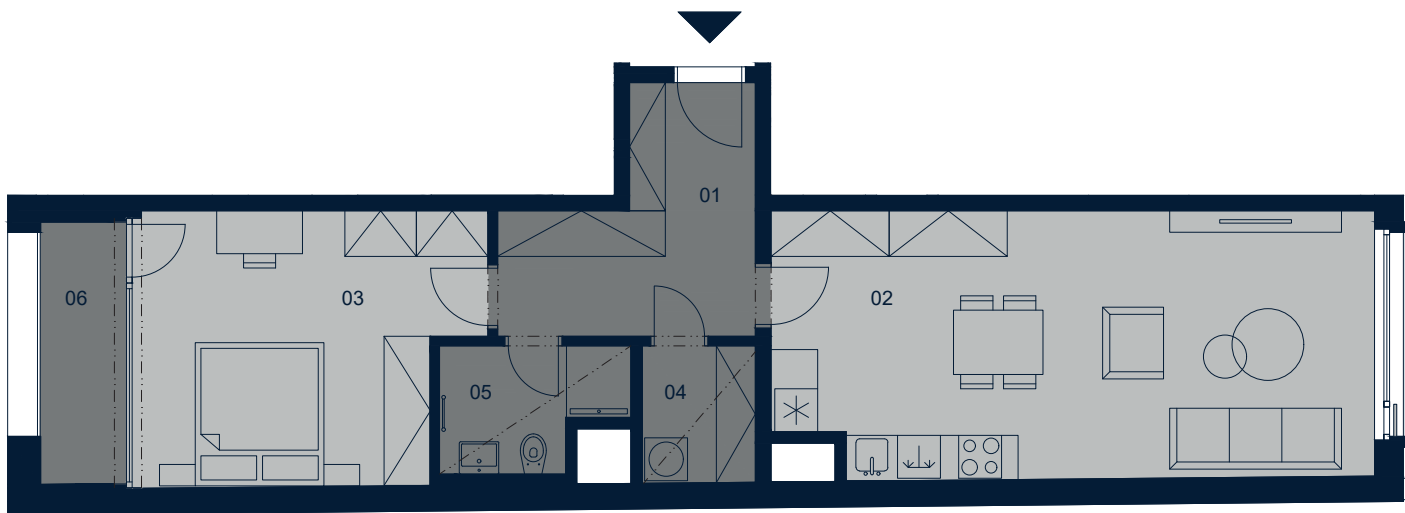

0 1 2 3 4 5m



1+KK (2+KK)

TYP
TYPE

1203

BYT
APART No.

2.NP

PODLAŽÍ
FLOOR



01 Předsíň	9,9 m ²
02 Obývací pokoj + KK	30,9 m ²
03 Ložnice	17,5 m ²
04 Komora	3,1 m ²
05 Koupelna	4,1 m ²
06 Lodžie	4,4 m ²

VNITŘNÍ UŽITNÁ PLOCHA

65,5 m²

CELKOVÁ PODLAHOVÁ PLOCHA

69,0 m²

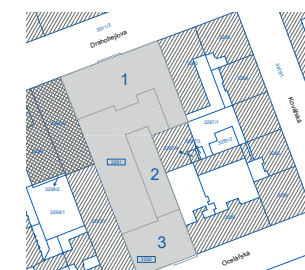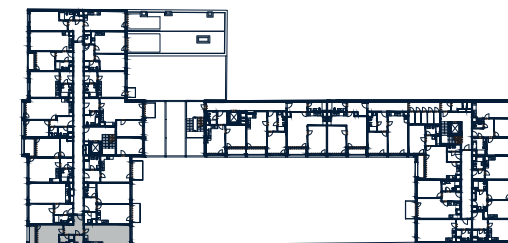

UPOZORNĚNÍ: Plochy jednotlivých místností jsou pouze orientační. Vyobrazené zařízení v plánech bytu (nábytek, kuch. linka, el. spotřebiče atd.) není součástí dodávky. Rozsah dodávky je specifikovaný ve standardu. Investor si vyhrazuje právo na drobné úpravy.

NOTE: This drawing is for illustration only. The set up of interior (furniture, kitchen, el. appliance, etc.) featured in the apartments drawings is not subject of delivery. The scope of delivery is specified in the standard. The investor reserves the right to implement minor changes.

PRODEJNÍ CENTRUM

MiDO Harfa
Metrostav Development a.s.
Koželužská 2450/4
180 00 Praha 8, Libeň

INFOLINKA: 800 266 060
reality@metrostavdevelopment.cz
midoharfa.cz
metrostavdevelopment.cz

**Metrostav
Development**